

# METHODIST PEDIATRIC CLINIC



# TABLE OF CONTENTS

---

<b>SIGN TYPE</b>	<b>DESCRIPTION</b>	<b>SHEET NUMBER</b>
	CRITERIA	2.0
	MESSAGE SCHEDULE	3.0
	DIAGRAMMATIC PLAN	4.0
	SIGNS LOCATION PLAN	6.0
	ENTRY BRAND IDENTITY	8.0
	LOBBY BRAND IDENTITY	10.0
	SIGN FAMILY	12.0
ERP	EXAM ROOM PLAQUE	13.0
BBP	BASE BUILDING PLAQUE	14.0
SRP	SECONDARY ROOM PLAQUE	15.0
MRP	MEETING ROOM PLAQUE	16.0
OIP	OFFICE ID PLAQUE	17.0
DS	DIRECTIONAL SIGN PLAQUE	18.0
WP	WARNING PLAQUE	19.0
	PLAY AREA	20.0

# CRITERIA INDEX

---

## INFLUENCES

---

The phenomena of the physical world, and also to a unique way of life. Nature takes up a sizeable portion of science. Yes, humans are part of nature, but human activity is often placed in separate categories from other natural phenomena. A more traditional concept of natural can still be found today, which implies a distinction between natural and artificial. Artificial, as that which has been brought by a consciousness or human mind.

## OBJECTIVE

---

Implement a theme for the Methodist Pediatric Clinic that will represent the company and the physician. Nature has a very calm and relaxing interaction with patients, it offering different aspects tranquility. By incorporating elements such as water, foliage, rock, and even wind, we believe this will create a more soothing environment for our patients.

## FONTS

---

### Candara

ABCDEFGHIJKLMNOPQRSTUVWXYZ  
abcdefghijklmnopqrstuvwxyz

### Times New Roman

ABCDEFGHIJKLMNOPQRSTUVWXYZ  
abcdefghijklmnopqrstuvwxyz

## SYMBOLS

---



## COLORS

---




# MESSAGE SCHEDULE TYPES

Sign Type	Description	Message
LL 101	Lobby Logo	Methodist Pediatric Clinic
LL 102	Lobby Logo	Methodist Pediatric Clinic
ERP 101	Exam Room Plaque	Exam Rooms 101- 114
BBP 101	Base Building Plaque	Staff Restroom
BBP 102	Base Building Plaque	Restroom
BBP 103	Base Building Plaque	Restroom
BBP 104	Base Building Plaque	Restroom
BBP 105	Base Building Plaque	Waiting
BBP 106	Base Building Plaque	Kids Fun Room
BBP 107	Base Building Plaque	Shower
SRP 101	Secondary Room Plaque	Storage
SRP 102	Secondary Room Plaque	Skin Therapy
SRP 103	Secondary Room Plaque	Instrument Room
SRP 104	Secondary Room Plaque	Clean Utility
SRP 105	Secondary Room Plaque	Nursing Station
SRP 106	Secondary Room Plaque	Soiled Utility
SRP 107	Secondary Room Plaque	Medical Storage
SRP 108	Secondary Room Plaque	Storage
SRP 109	Secondary Room Plaque	Nursing Station
SRP 110	Secondary Room Plaque	Reception
SRP 111	Secondary Room Plaque	Lobby
SRP 112	Secondary Room Plaque	Storage
SRP 113	Secondary Room Plaque	Central Work Room
SRP 114	Secondary Room Plaque	Storage
SRP 115	Secondary Room Plaque	Break Room
SRP 116	Secondary Room Plaque	Storage
SRP 117	Secondary Room Plaque	Medical Files
OIP 101- 121	Office ID Plaque	(Name) 101- 121
MRP 101	Meeting Room Plaque	Conference
WP 101	Warning Plaque	Caution Biohazard Authorized Personal Only


**3.0**

# DIAGRAMMATIC PLAN

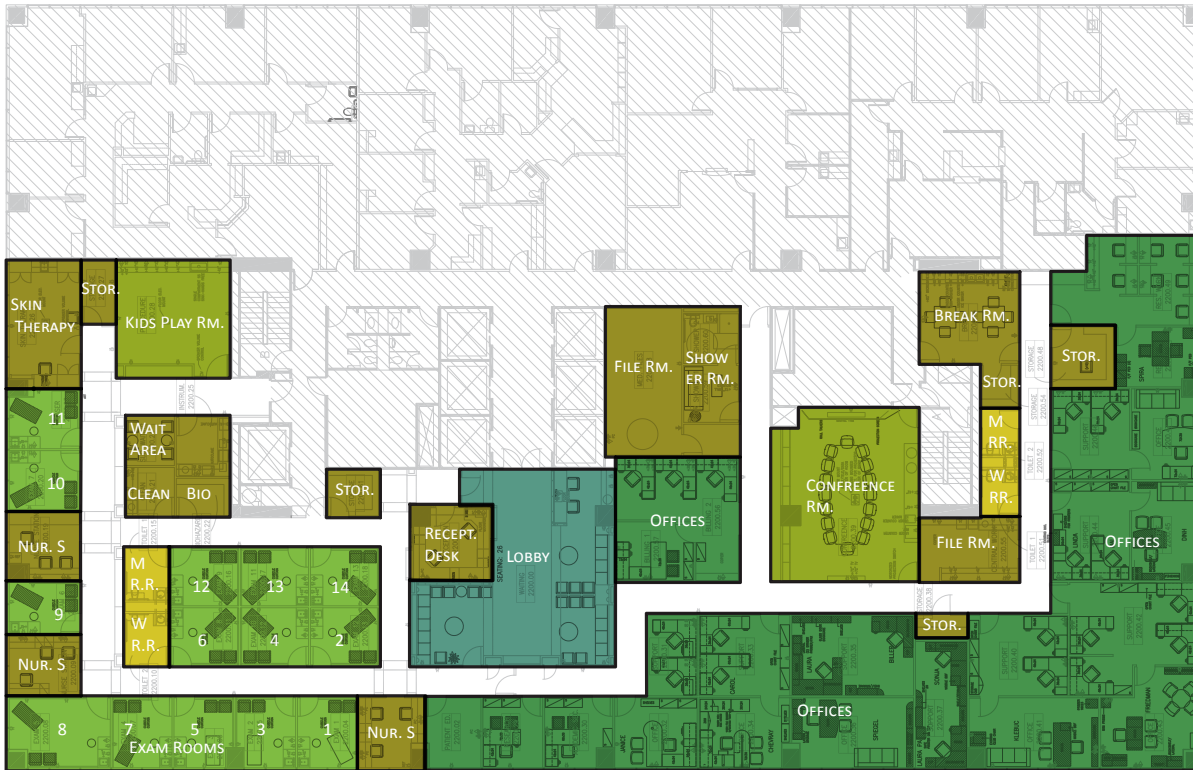


**1** 26<sup>th</sup> Floor: Department Plan  
Scale: 3/4" = 1' - 0"

- Offices
- Permanent Rm.
- Conference Rm.
- Exam Rm.
- Lobby
- Restrooms

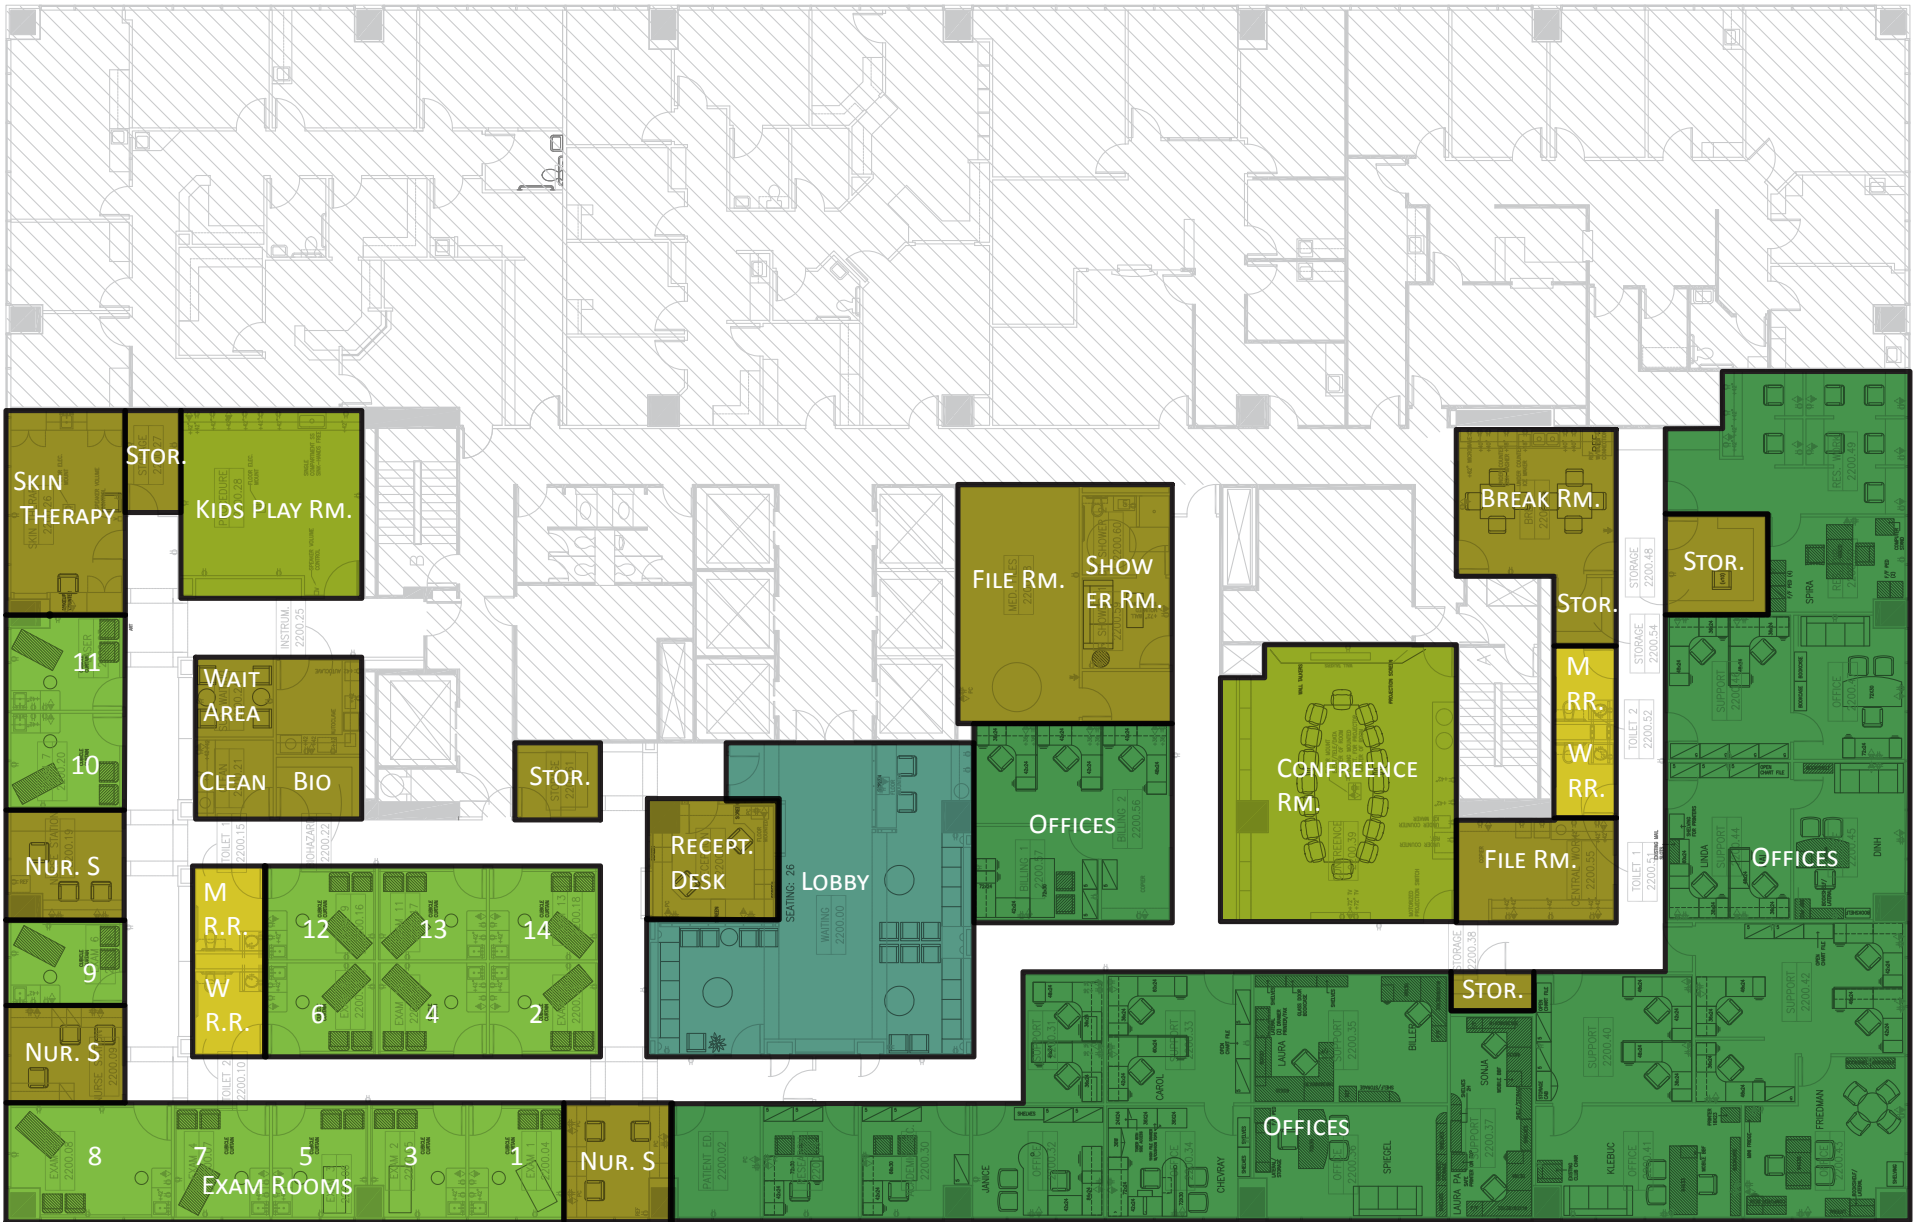

**2** 26<sup>th</sup> Floor: Department Plan  
 Scale: NTS


# SIGN LOCATION PLAN

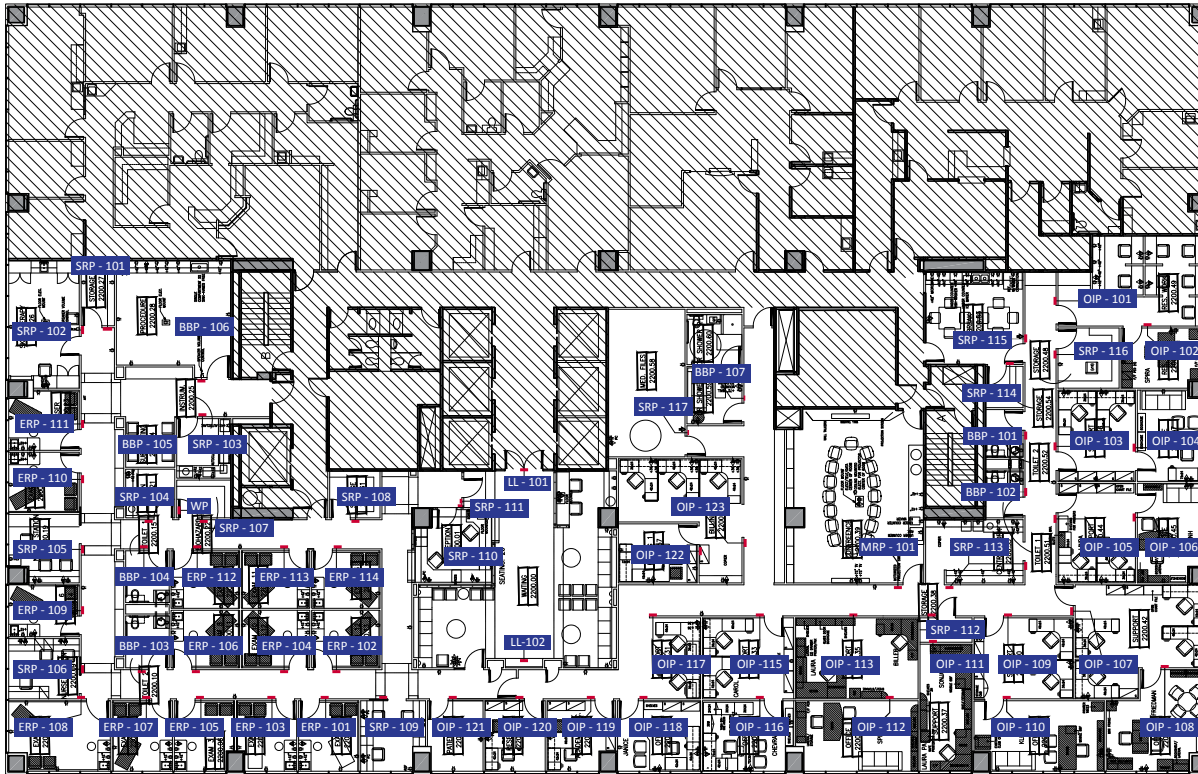

## 1 26<sup>th</sup> Floor: Location Plan

Scale: 3/4" = 1' - 0"

Sign Type	Description
LL	Lobby Logo
ERP	Exam Room Plaque
BBP	Base Building Plaque
SRP	Secondary Room Plaque
OIP	Office ID Plaque
MRP	Meeting Room Plaque
WP	Warning Plaque

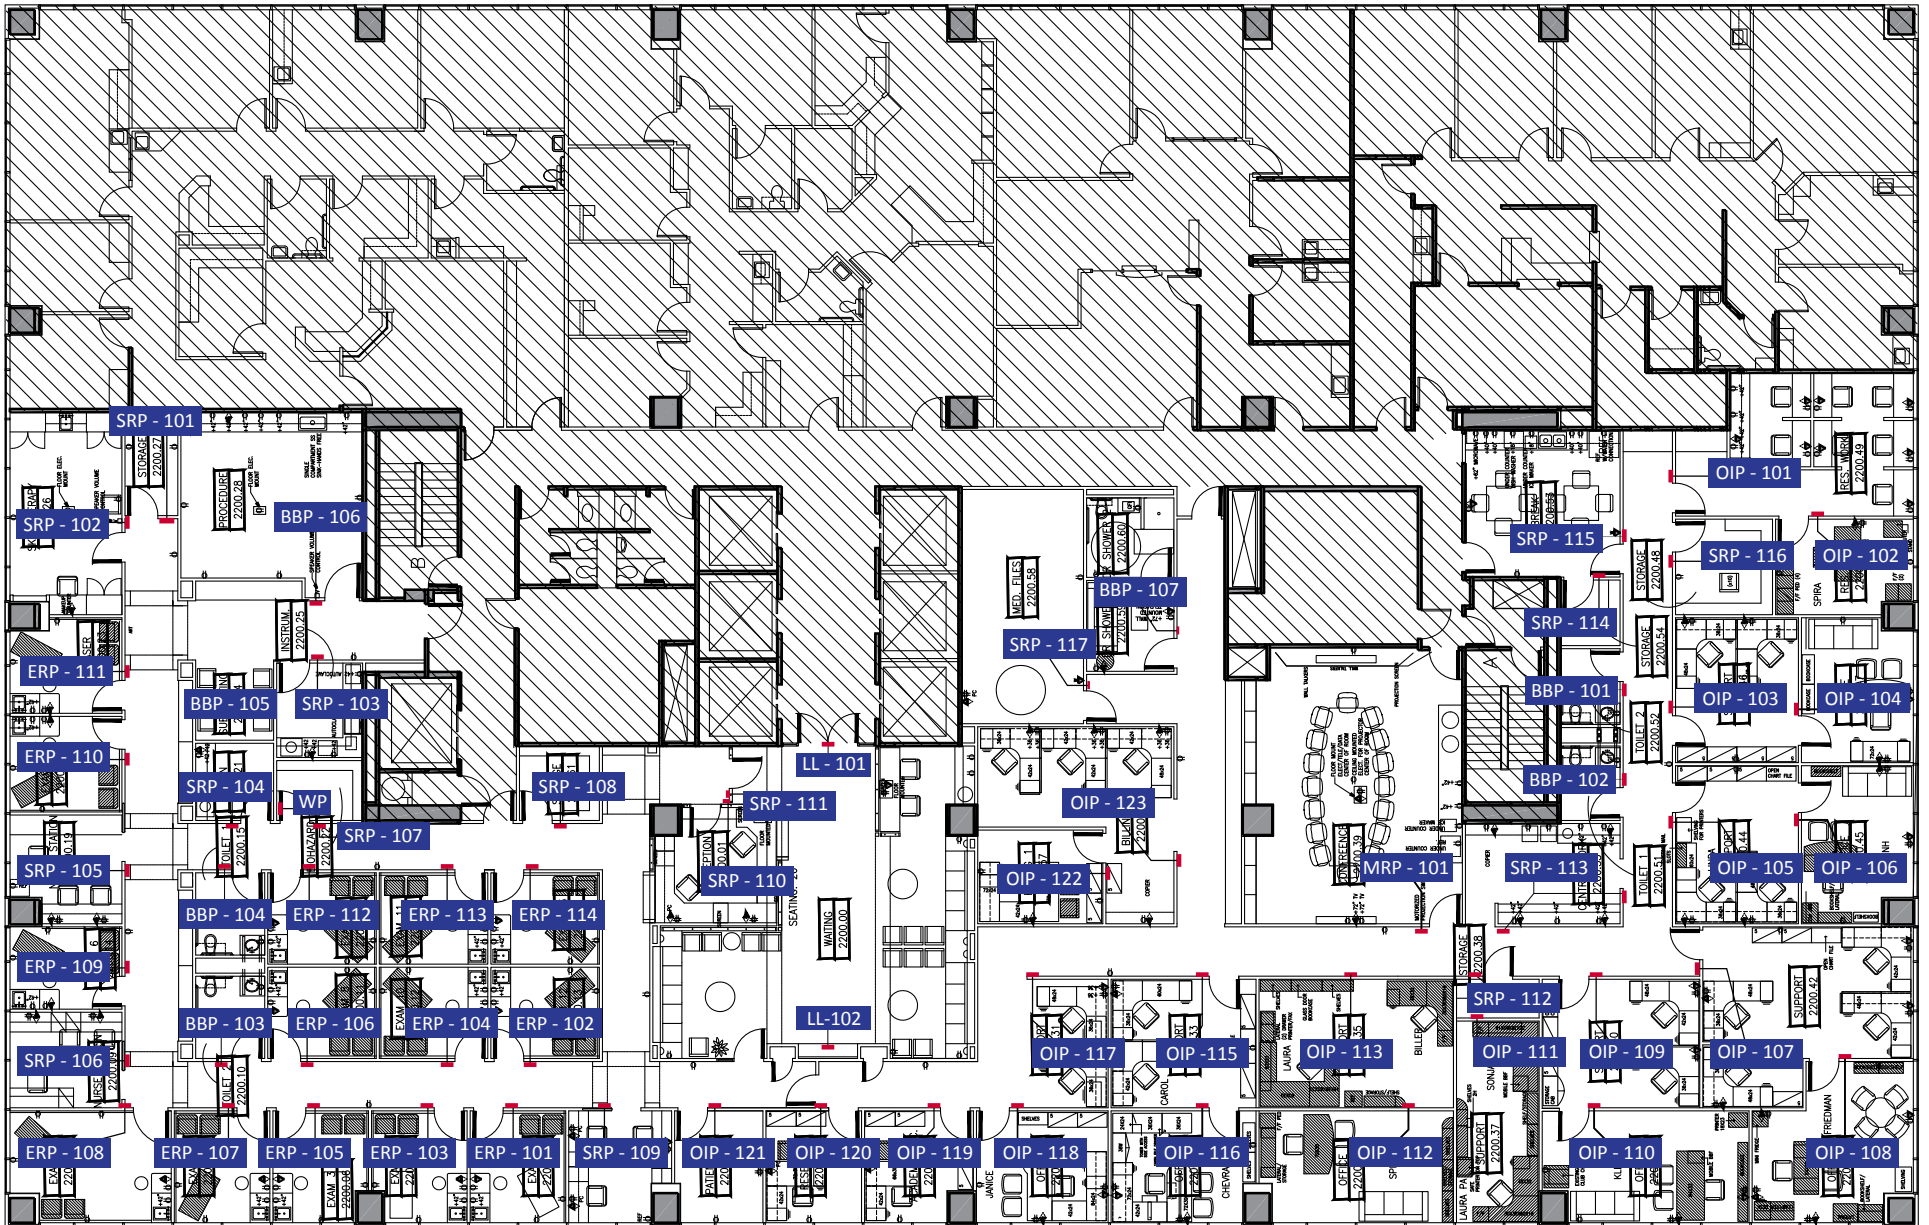

**2** 26<sup>th</sup> Floor: Location Plan  
Scale: NTS



# ENTRY BRAND IDENTITY

---

**1** Elevation of Entrance Showing Brand Identity  
Scale:  $\frac{3}{4}$ " = 1' - 0"




**2** Brand Identity/Photograph Drop-In  
Scale:  $\frac{3}{4}$ " = 1' - 0"



**3** Brand Identity/Photograph Drop-In  
Scale: NTS

# LOBBY LOGO

**1** Elevation of Entrance Showing Brand Identity  
Scale: ¾" = 1' - 0"

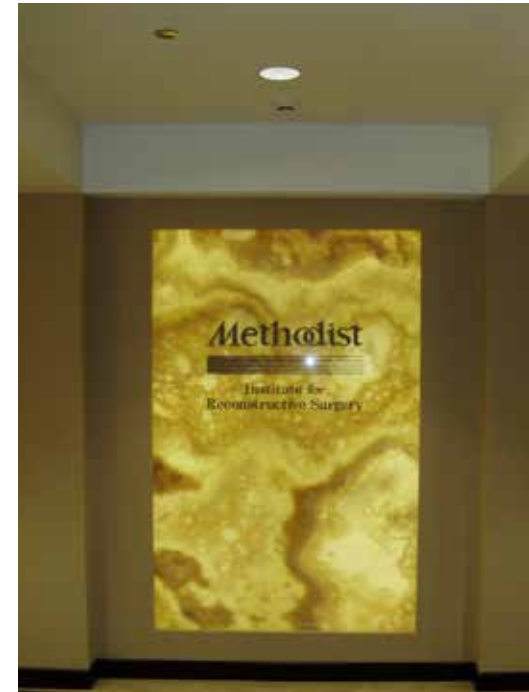


**2** Brand Identity/Photograph Drop-In  
Scale: ¾" = 1' - 0"



**3** Brand Identity/Photograph Drop-In  
Scale: NTS

# SIGN FAMILY

---

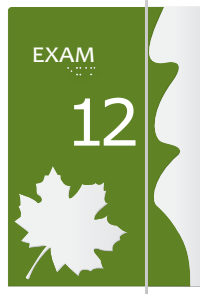


EXAM ROOM PLAQUE (ERP)



BASE BUILDING PLAQUE (BBP)



SECONDARY ROOM PLAQUE (SRP)

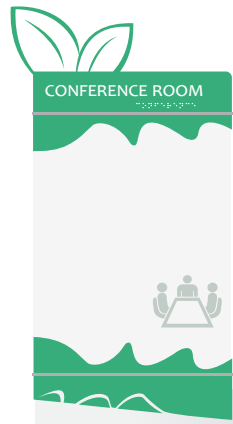

MEETING ROOM PLAQUE (MRP)



OFFICE ID PLAQUE (OIP)




DIRECTIONAL SIGN (DS)




WARNING PLAQUE (WP)


# EXAM ROOM PLAQUE

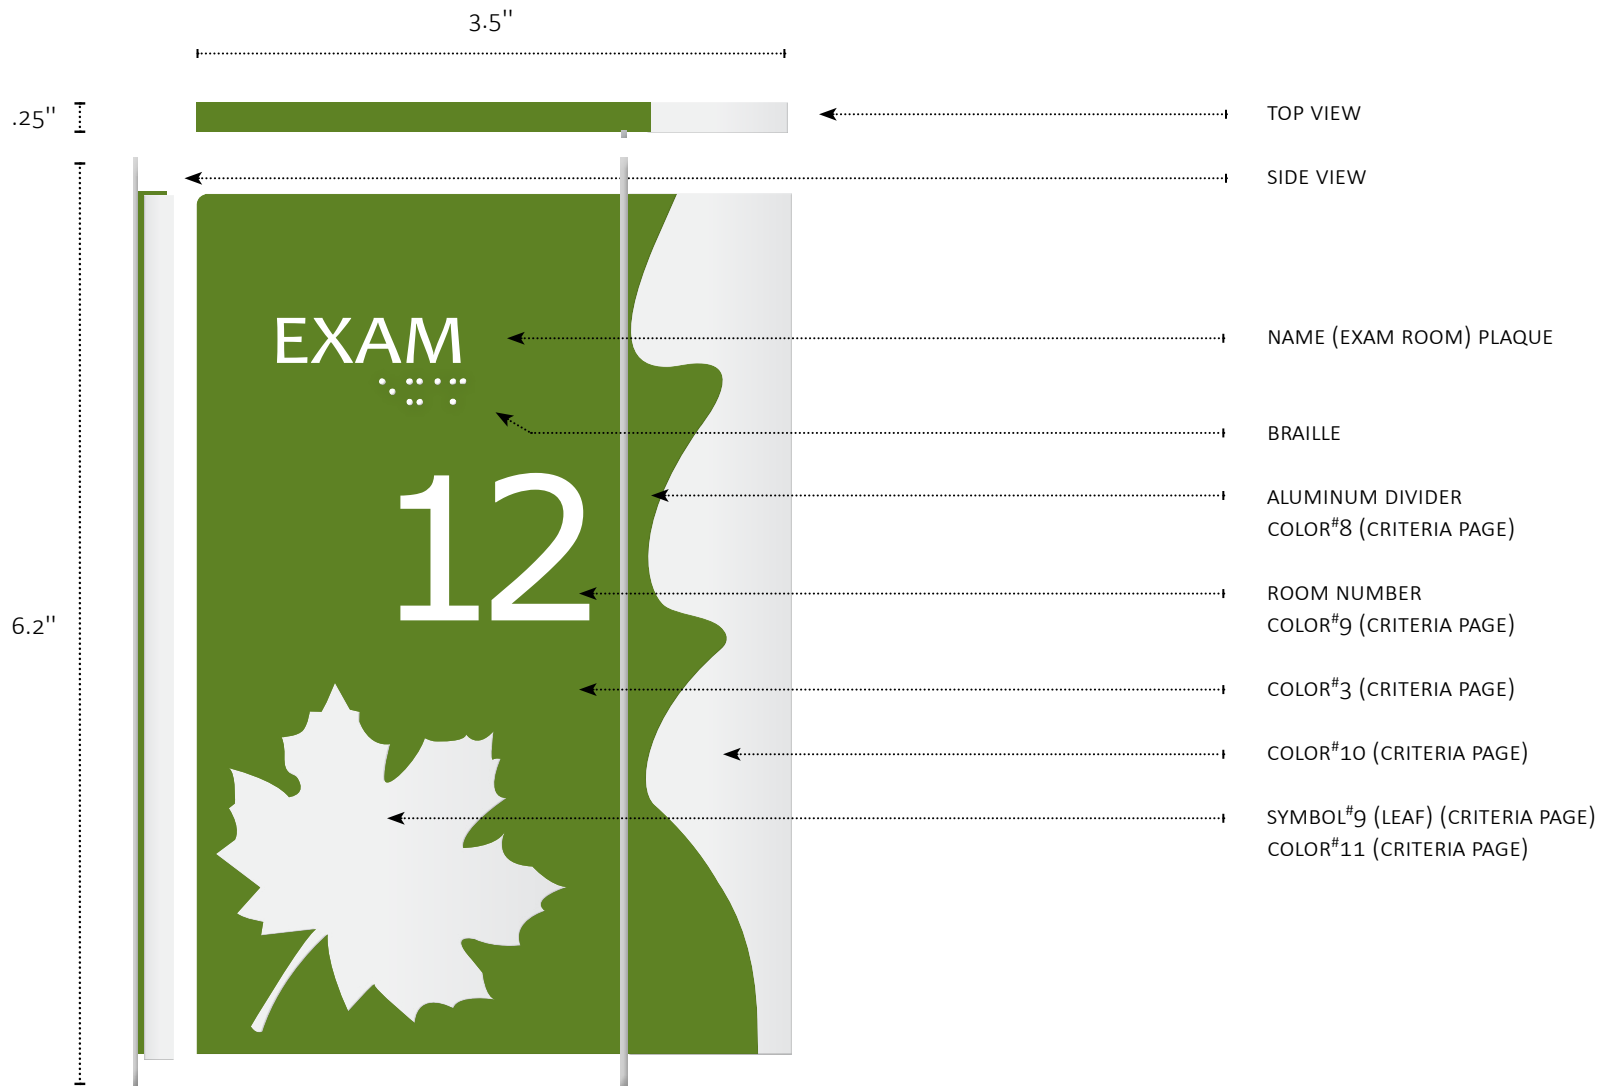

# BASE BUILDING PLAQUE

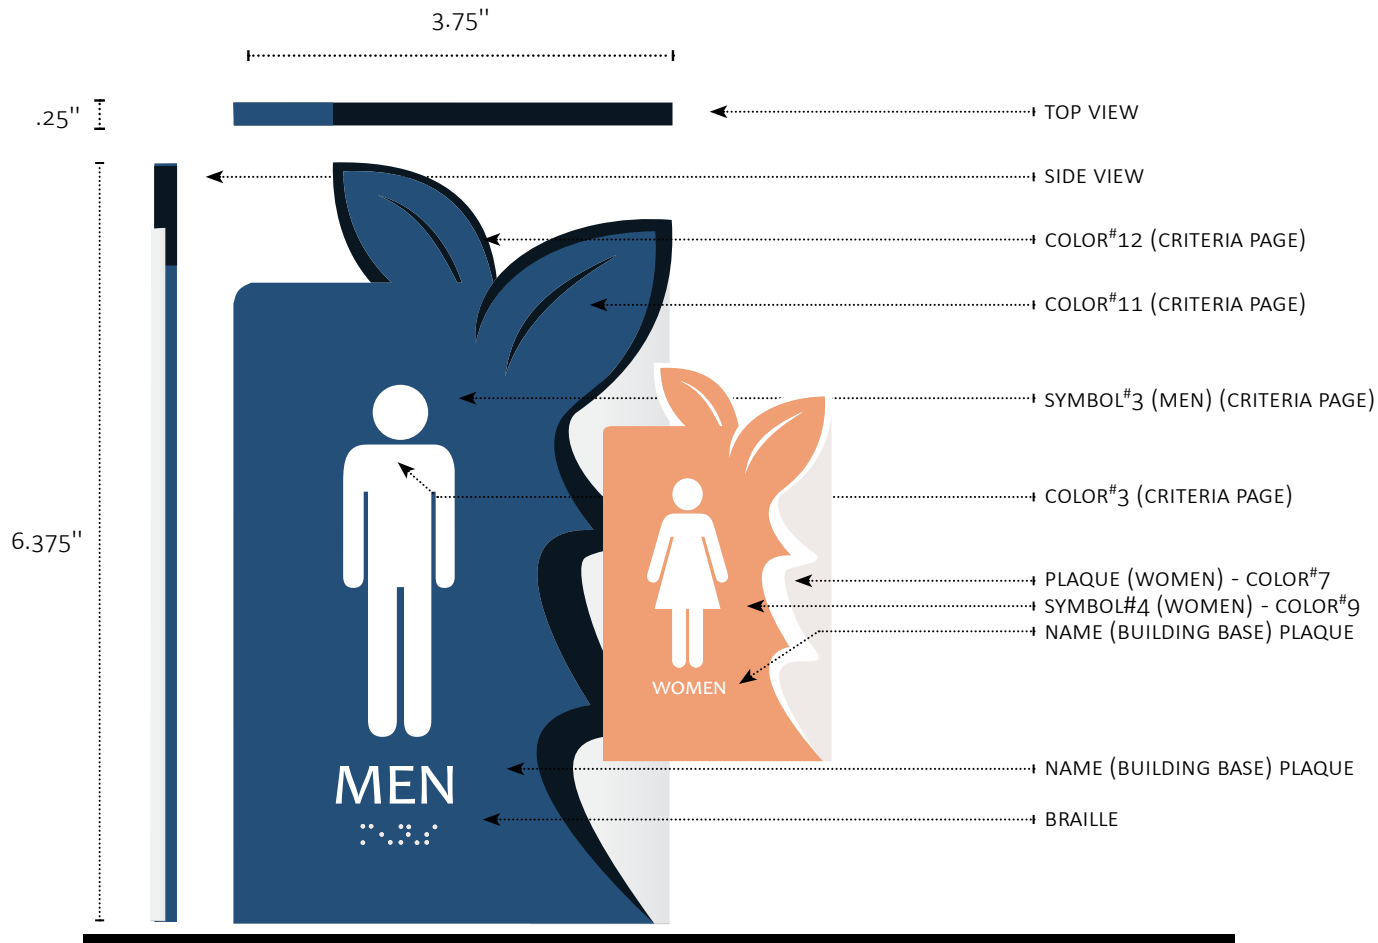


# SECONDARY ROOM PLAQUE

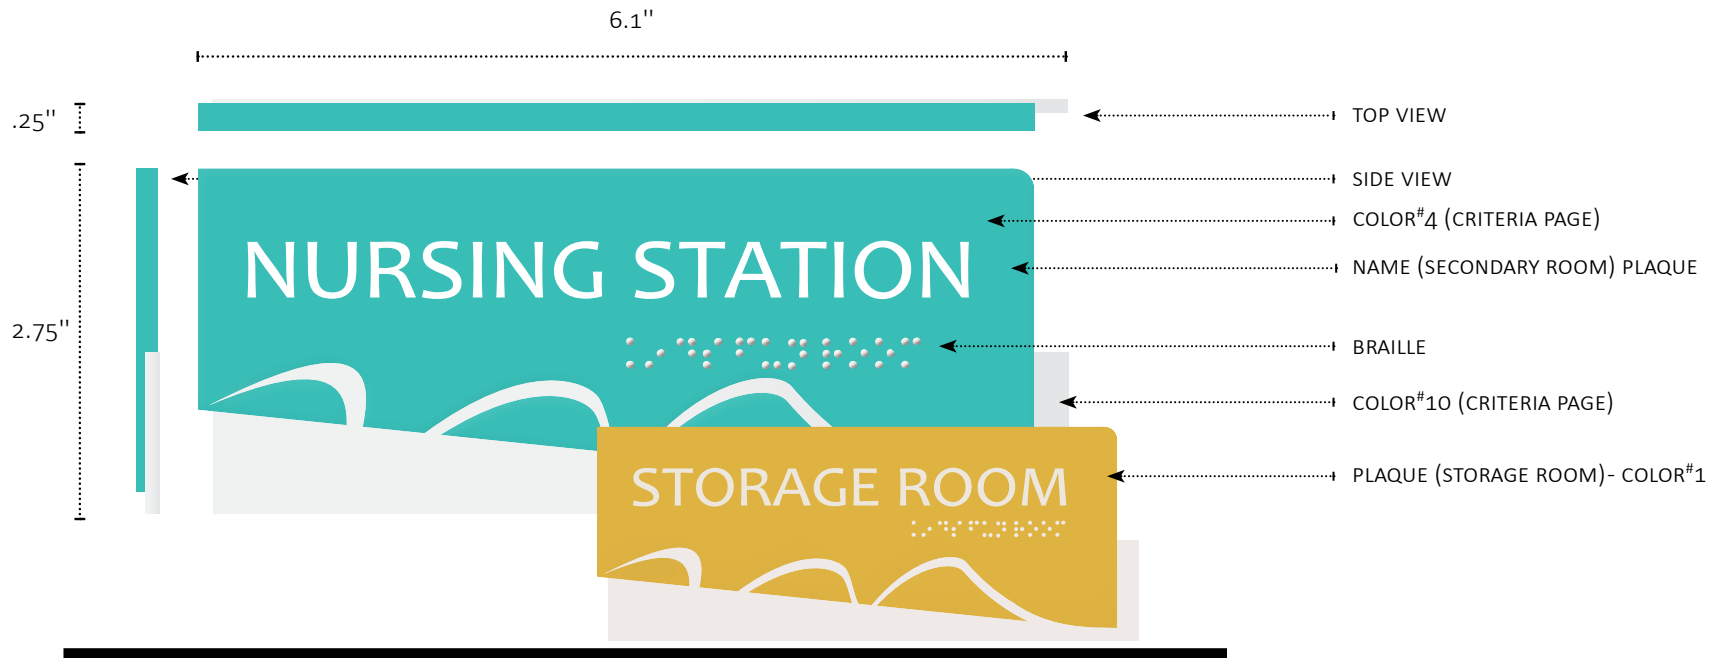

15.0



# MEETING ROOM PLAQUE

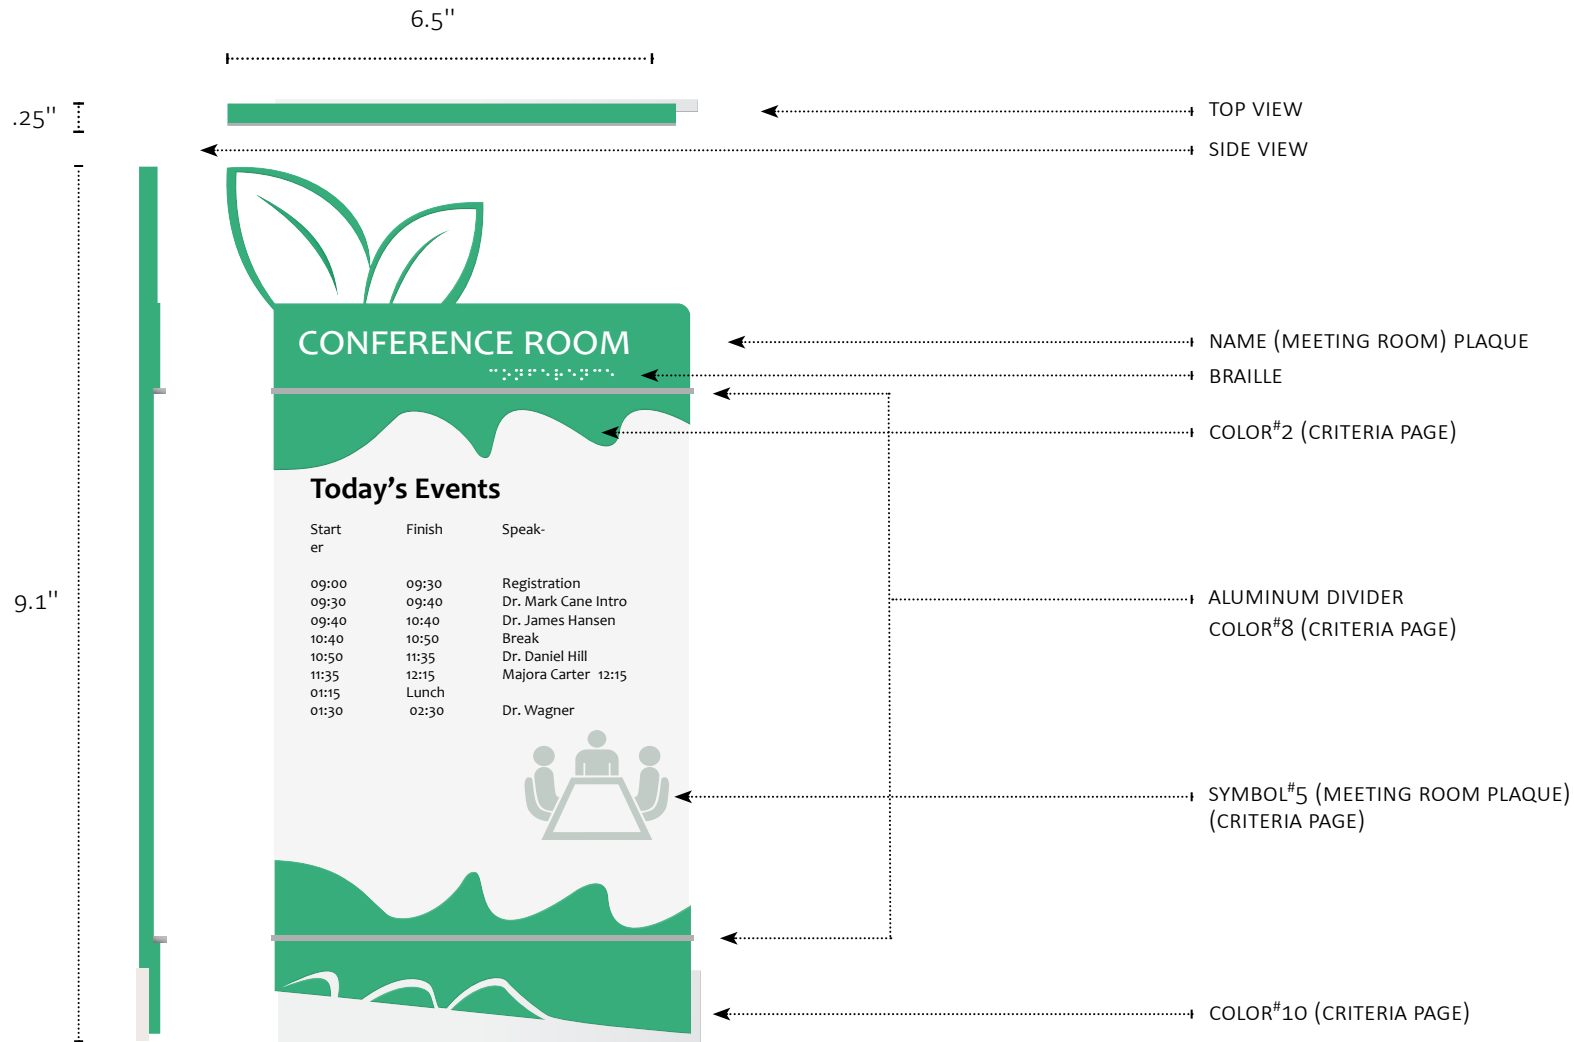


# OFFICE ID PLAQUE




17.0

# DIRECTIONAL SIGN PLAQUE

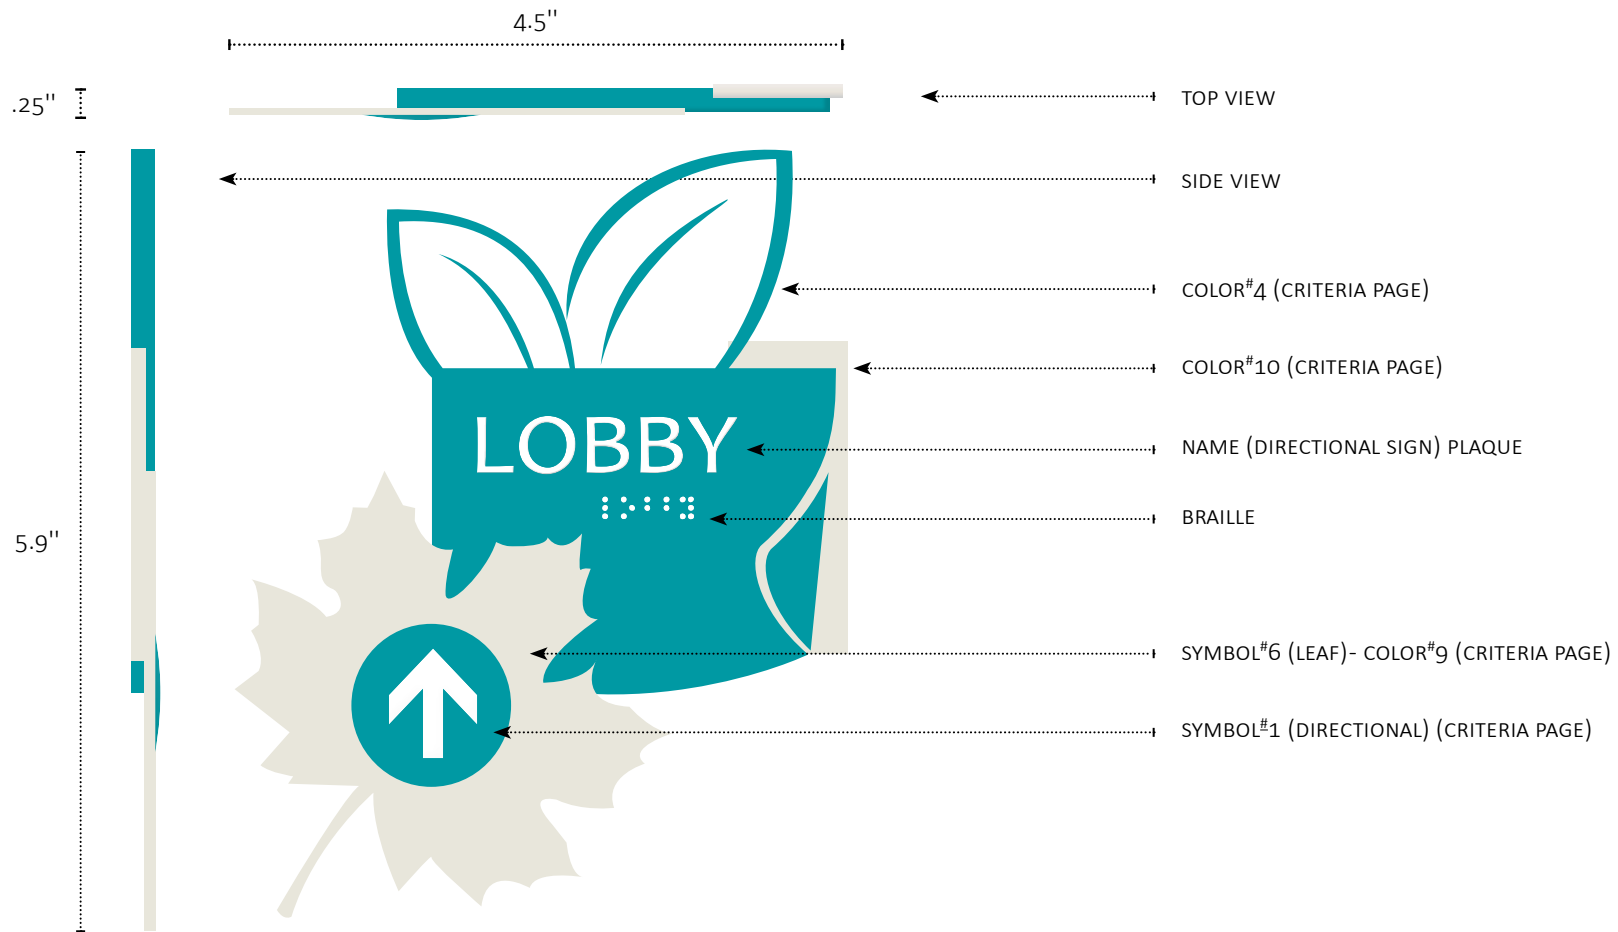

# WARNING PLAQUE

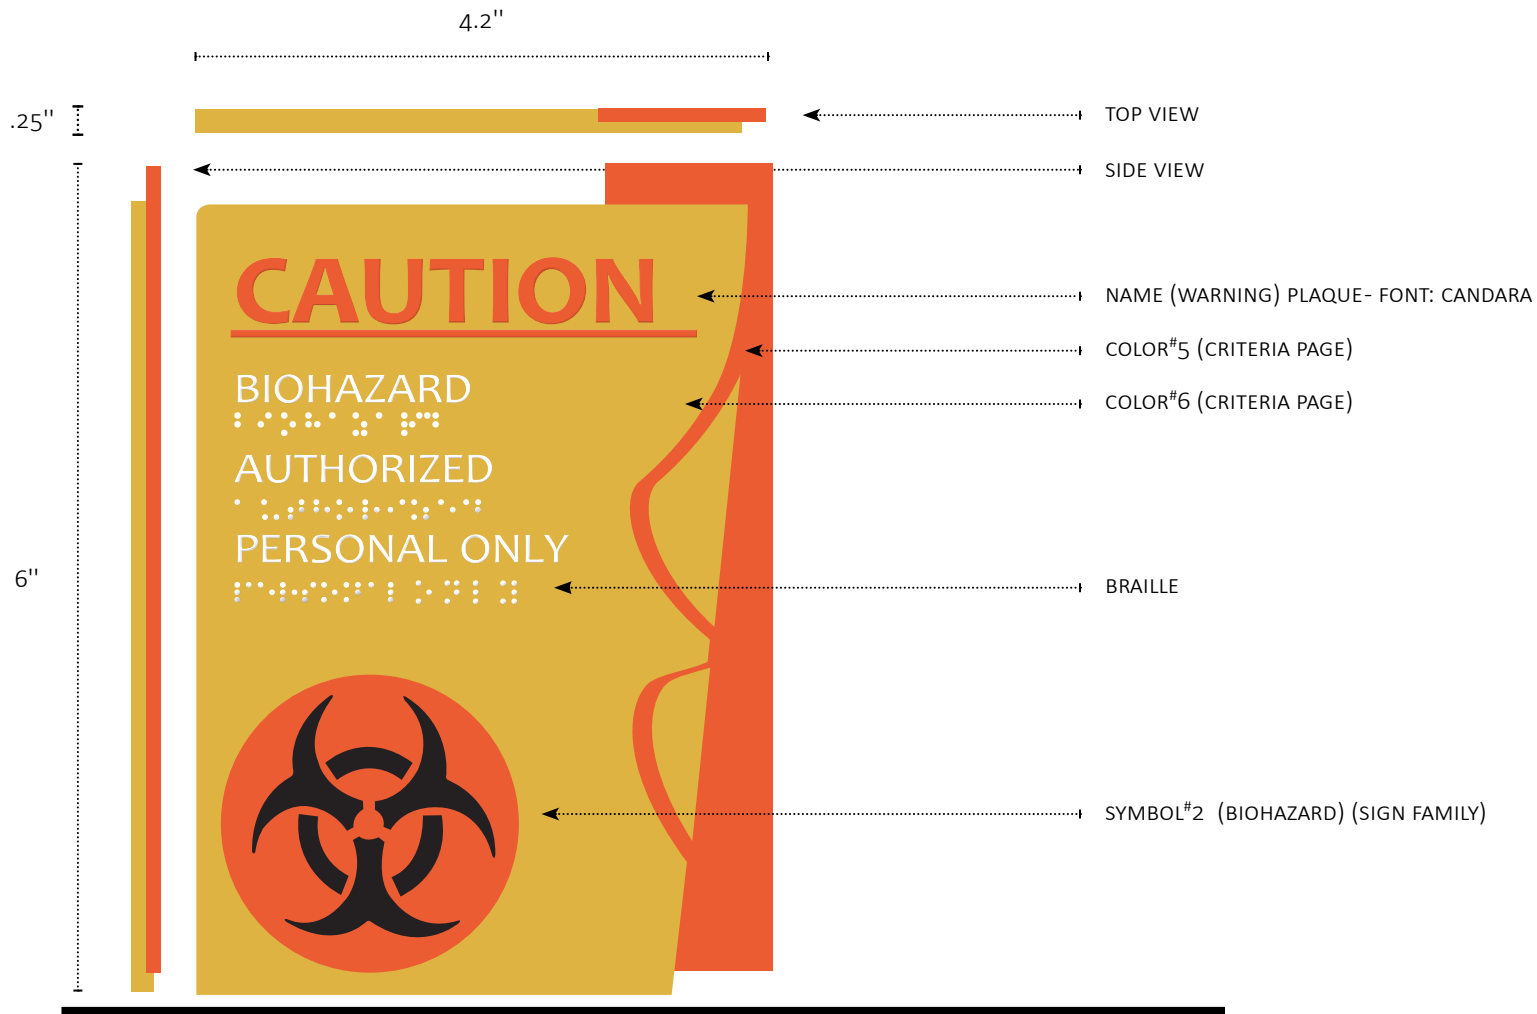

# KIDS PLAY AREA

